

SHOP DRAWING NAME

TYPICAL

ARCHITECT

GENERAL CONTRACTOR

EQUIPMENT SUPPLIED BY:

TYPICAL

SPECIFICATIONS

SL-54
2 LANDING

Spectra-Lift

VERTICAL LIFT



CAR 36" D x 51" W x 42" H CODE(S) 4.5
CAPACITY 750 LBS. AT 18 F.P.M.
DRIVING MEANS: 1/2 CHAIN HYDRAULIC
SUSPENSION MEANS: TWD (2) 5/8" PITCH
LEAF CHAINS; 7500# TENSILE STRENGTH
24 VDC HYDRAULIC POWER UNIT
120 VAC BATTERY CHARGER

- ☒ ALL DOORS MUST BE INTERLOCKED
- ☒ KEYSWITCH OPERATION
- ☒ AUTO FOLD RAMP
- ☒ STATIONARY RAMP
- ☒ LANDING GATE w/ INTERLOCK
- ☒ PLATFORM GATE WITH INTERLOCK
- ☒ EMERGENCY ALARM
- ☒ EMERGENCY STOP
- ☒ MANUAL LOWERING
- ☒ PLATFORM SAFETY MECHANISM
- ☒ INSTANT REVERSE
- ☒ LIMIT SWITCHES
- ☒ ENCLOSURE DOORS BY INCDA
- ☒ ENCLOSURE BY INCDA

NOTICE TO ELECTRICAL CONTRACTOR:
INSTALL 120V. SINGLE PHASE
DISCONNECT SWITCH
120 VAC SINGLE PHASE
50/60 HZ
15 AMP MAIN LINE FUSE




INCDA JOB # _____
DEALER P.D. # _____
DRAWING BY: _____
DATE: _____

DRAWING IDENTIFICATION NUMBER

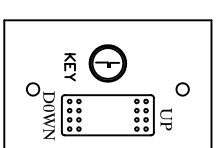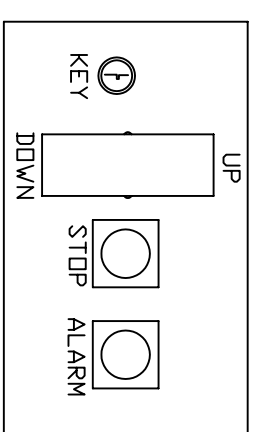

(USES A STD. SIZE SURFACE MOUNT BOX SUPPLIED BY INCDA)

DISCONNECT SWITCH SUPPLIED FOR DISCONNECTING 24 VDC POWER MOUNTED ON TOWER

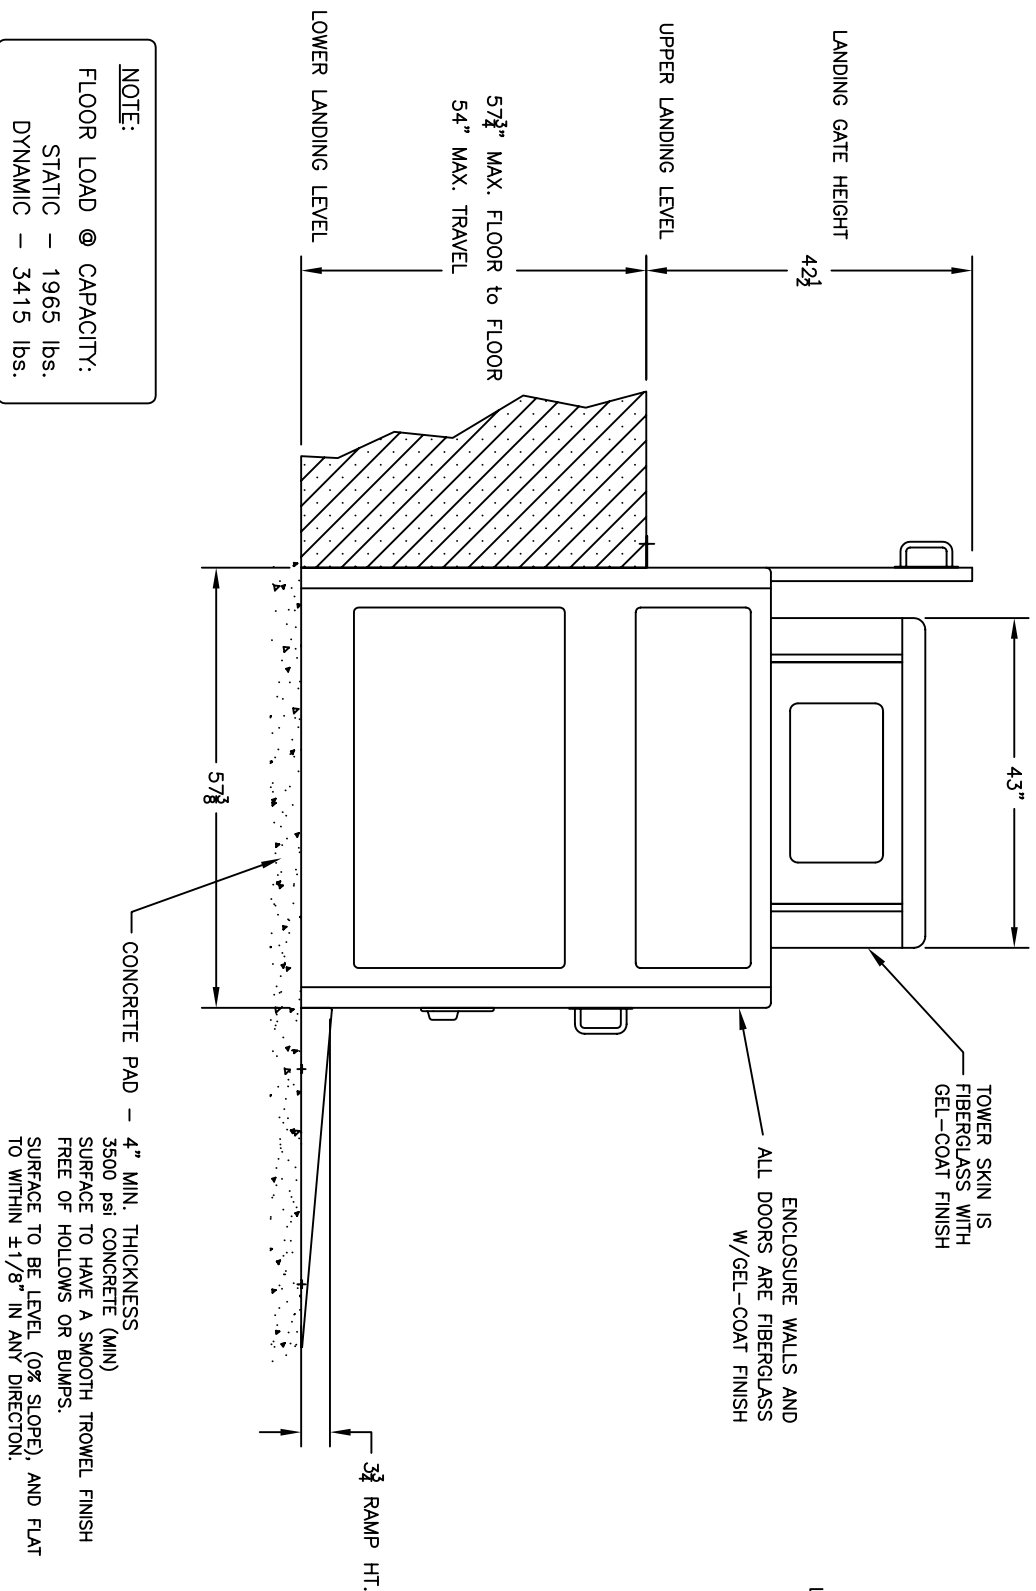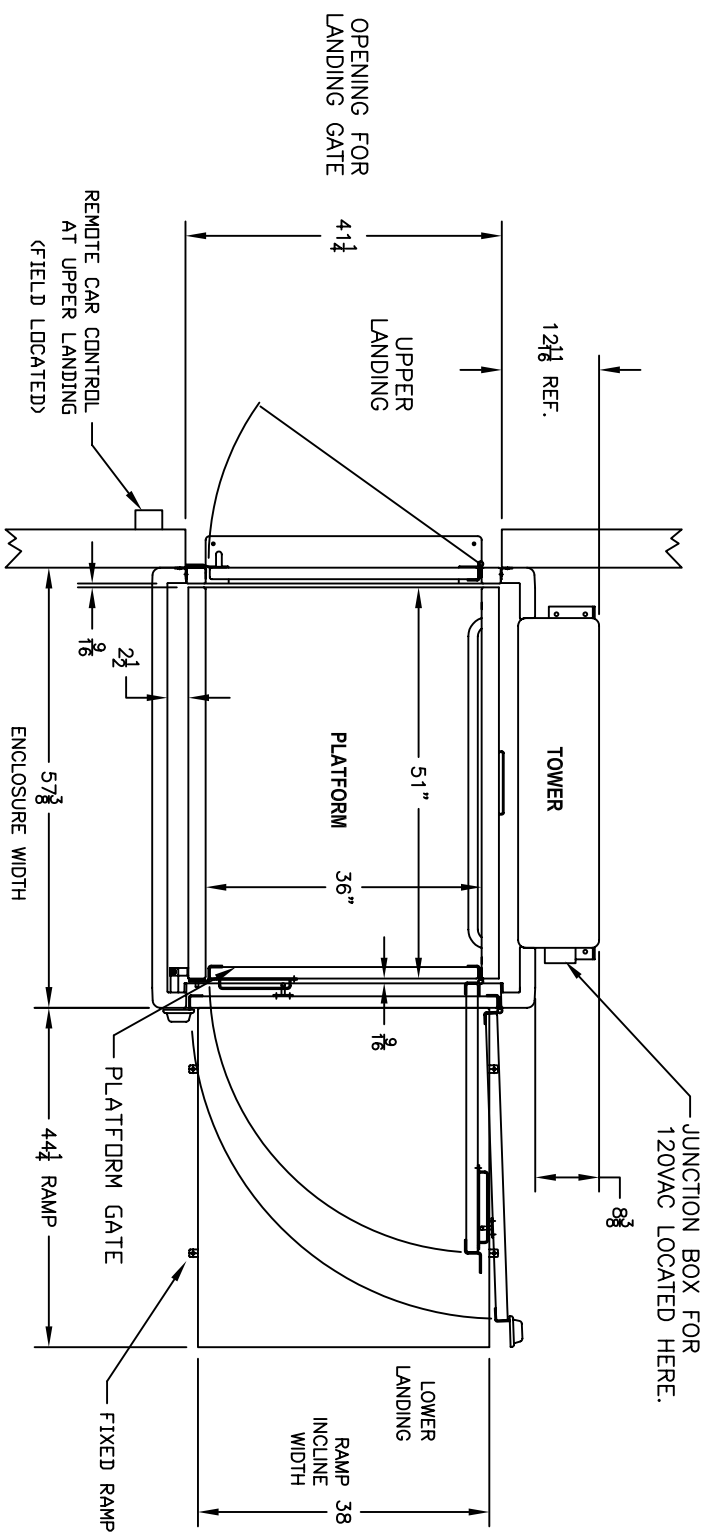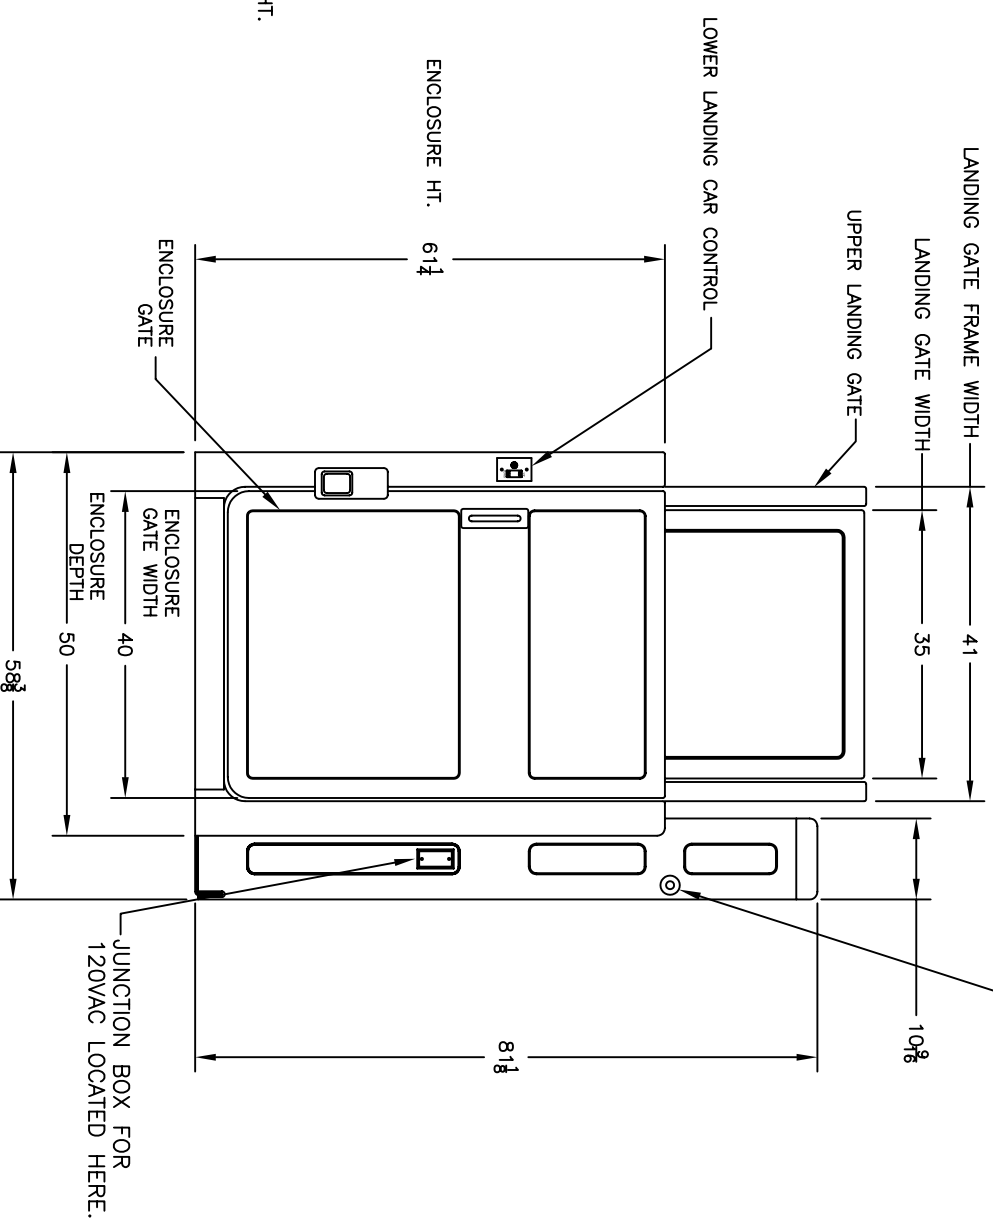

NOTE:
FLOOR LOAD @ CAPACITY:
STATIC - 1965 lbs.
DYNAMIC - 3415 lbs.

ALL DIMENSIONS ARE IN INCHES